


K A V Y A E S T A T E S

PHASE-02

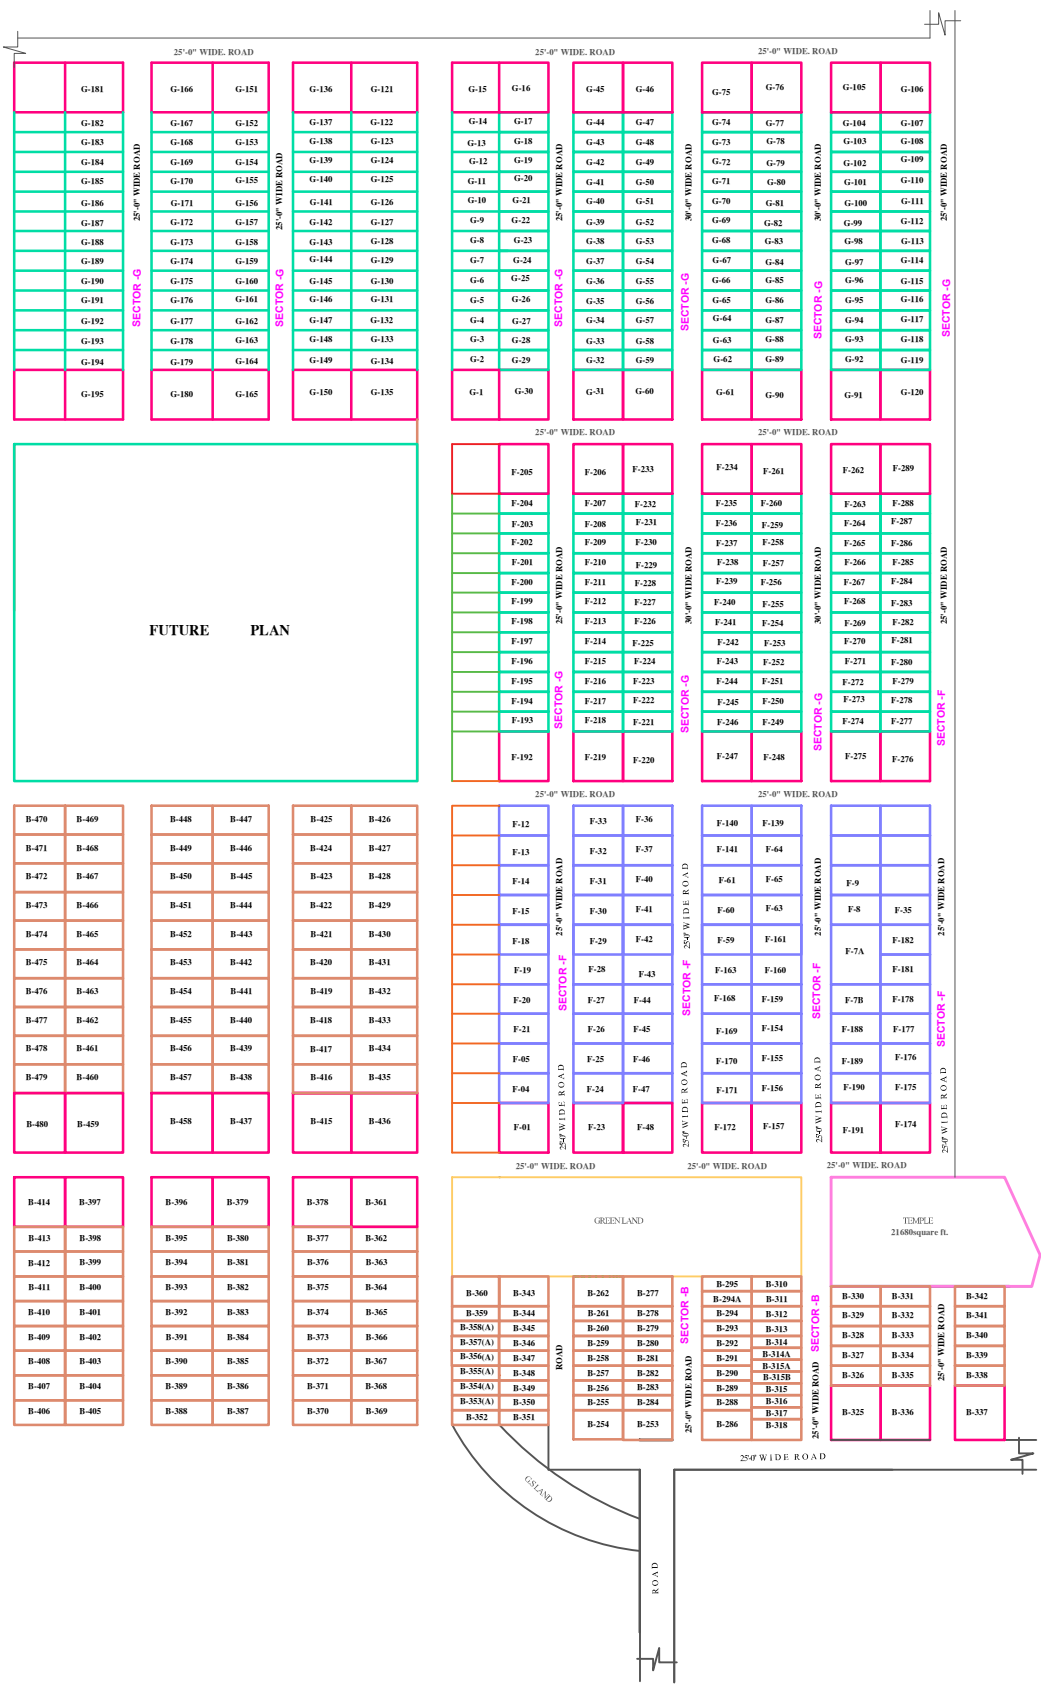

NOTE:-
1. SIZE OF COLUMN ARE SUBJECT TO FINALIZE OF STRUCTURE DRAWING BY STRUCTURE CONSULTANT.
2. ANY AMBIGUITY IN ARCHITECTURAL DRAWINGS SHOULD BE BROUGHT TO THE NOTICE OF THE ARCHITECT BEFORE EXECUTION OTHERWISE WE WILL NOT BE RESPONSIBLE FOR ANY MISTAKE.

DRG TITLE
LAYOUT PLAN

DIRECTION
N

drawing released for
☐ CONCEPTUAL
☐ APPROVAL
☐ STUDY
☒ PROPOSAL
☐ REFERENCE
☐ G.F.C

CONS. architect:-
AR. ASHWANI KUMAR RAI

designed by:-
ER GAURAV PANDEY

date:-
24/JAN/2025



Add- C-179/490, THAKUR COMPLEX,
ALAHADPUR ROAD ,BETIAHATA
MOB - +91-9415209874(O) , 7318444556(P)
email-ar.ashwanirai@gmail.com